


Progress of Restoration at Shinanogawa Power Plant

Supplement 4-1

Asagawara Balancing Reservoir

Cross-section of restoration

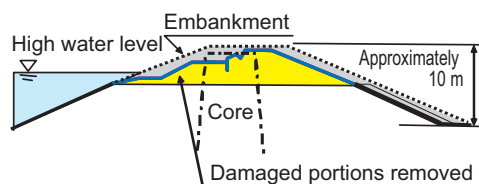


Extent of construction area: 300 m (approximately)
Restored embankment volume: 30,000 m³ (approximately)

Progress of restoration




Shin-Yamamoto Balancing Reservoir

Cross-section of restoration

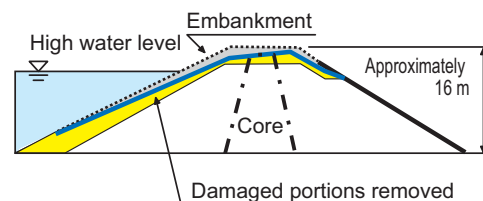

Extent of construction area: 1,300 m (approximately)
Restored embankment volume: 220,000 m³ (approximately)

Progress of restoration

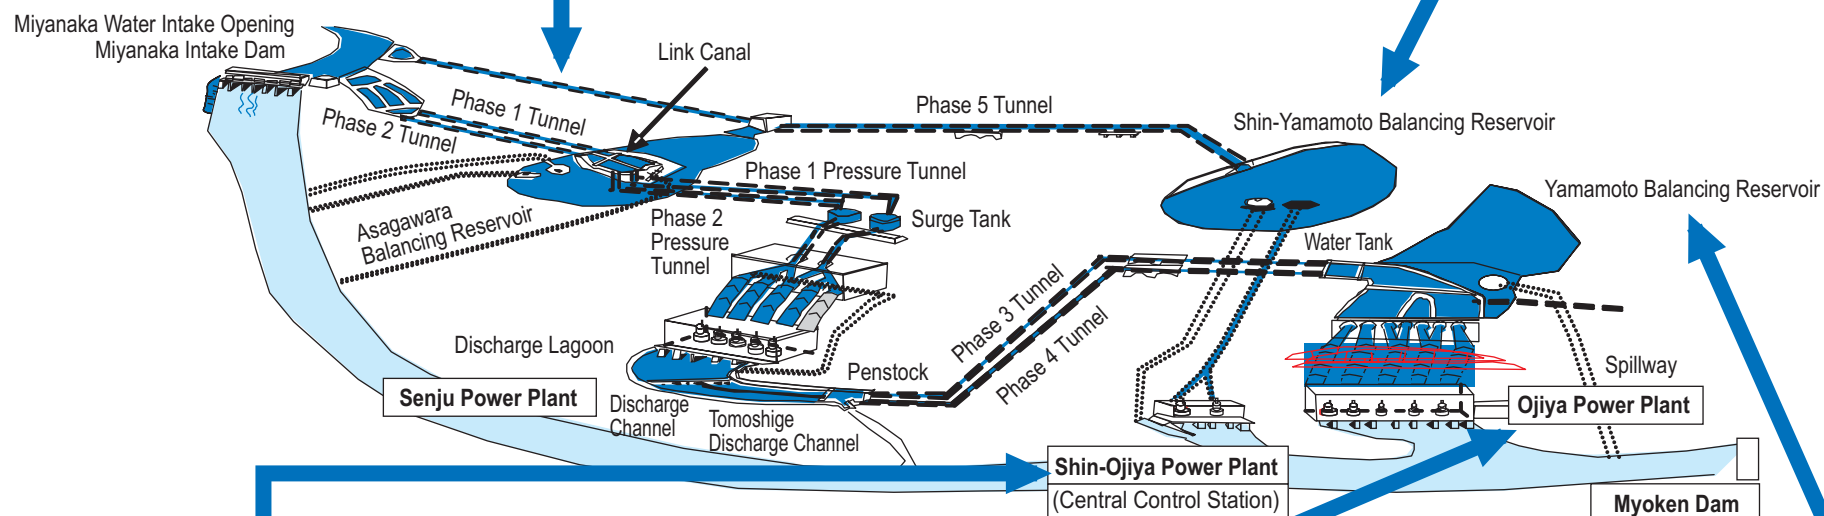

Revetments and Spillways


Shin-Ojiya Power Plant

Ojiya Power Plant



Yamamoto Balancing Reservoir

Cross-section of restoration

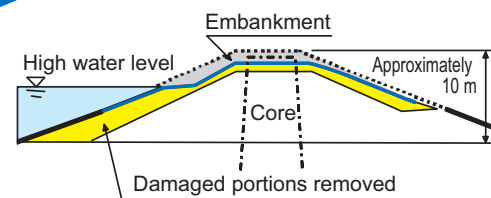

Extent of construction area: 900 m (approximately)
Restored embankment volume: 100,000 m³

Progress of restoration

